
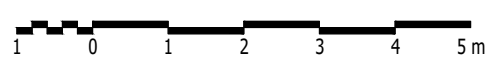


# APP. 0.1.

REZ DE CHAUSSEE  
surface app.

# 73.2 m<sup>2</sup>

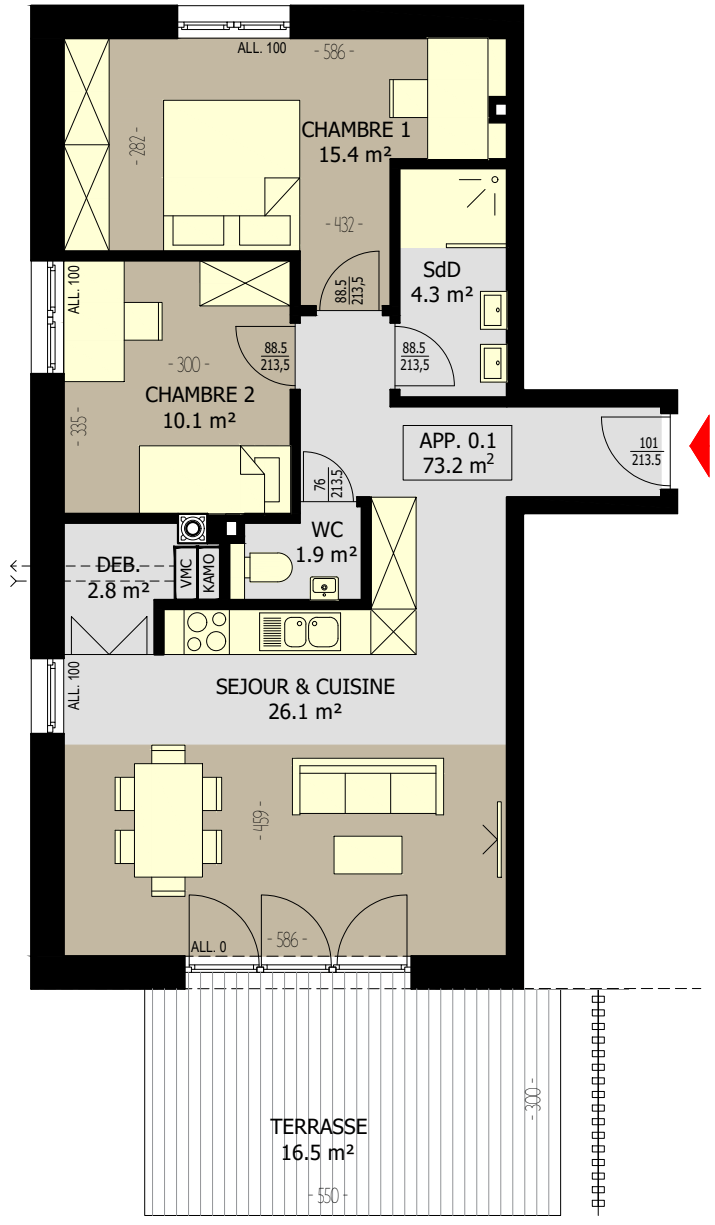

ECHELLE 1:100