
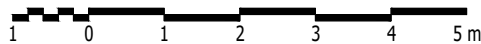


APP. 0.2.

REZ DE CHAUSSEE
surface app.

55.6 m²

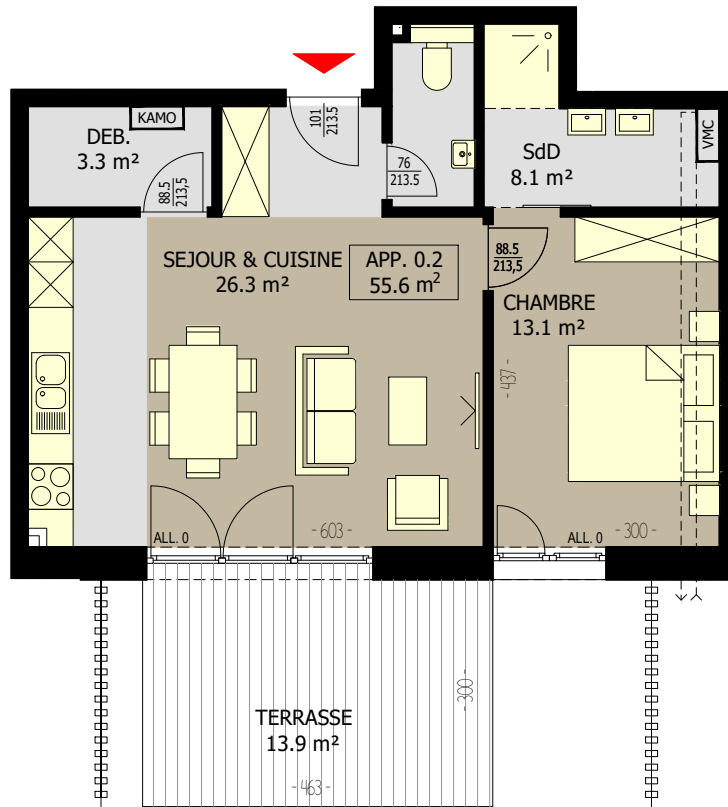

ECHELLE 1:100