
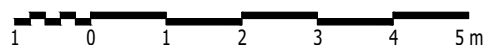


APP. 0.3.

REZ DE CHAUSSEE
surface app.

85.4 m²

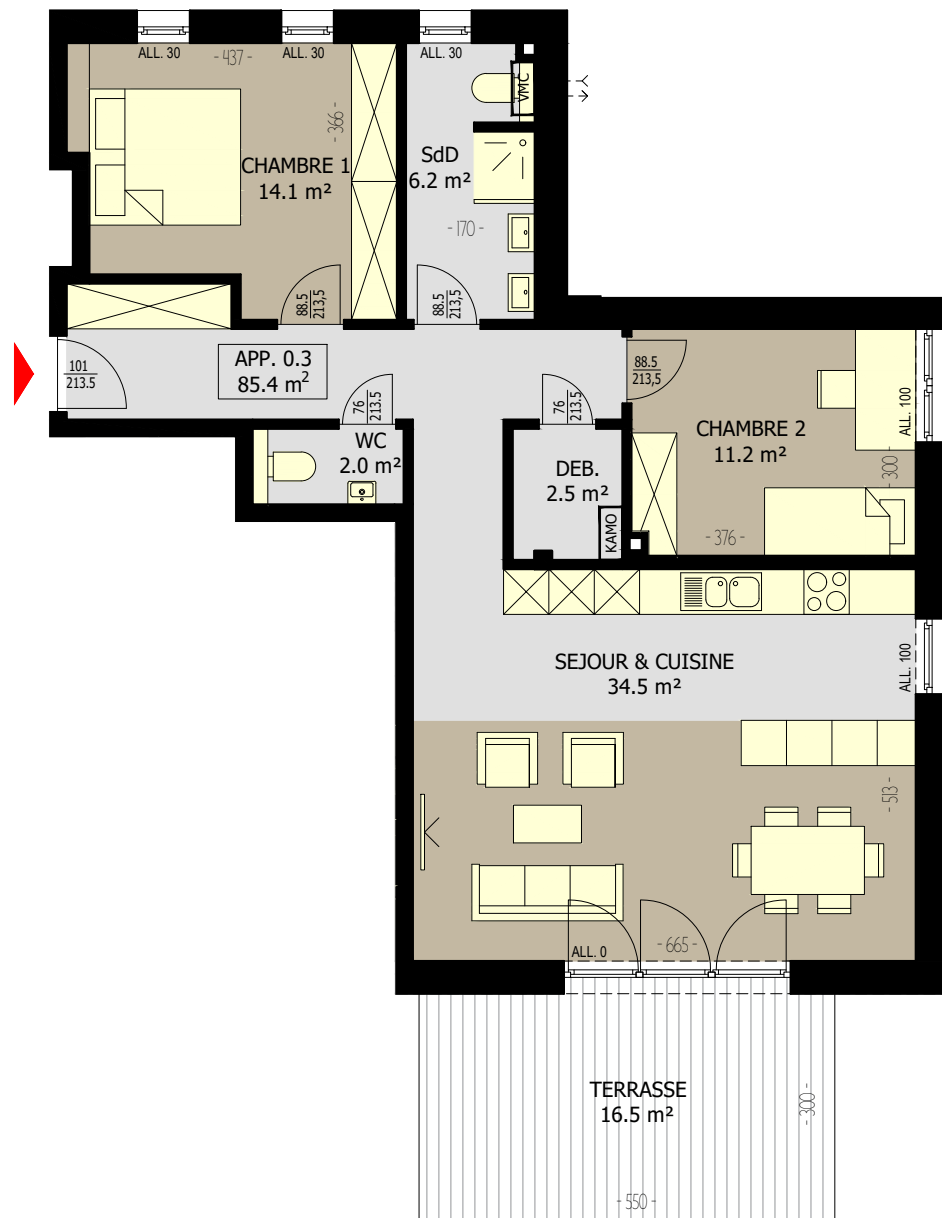

ECHELLE 1:100