
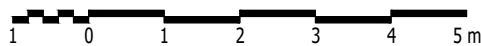
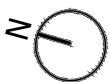


APP. 2.8.

REZ DE CHAUSSEE
surface app.

99.3 m²

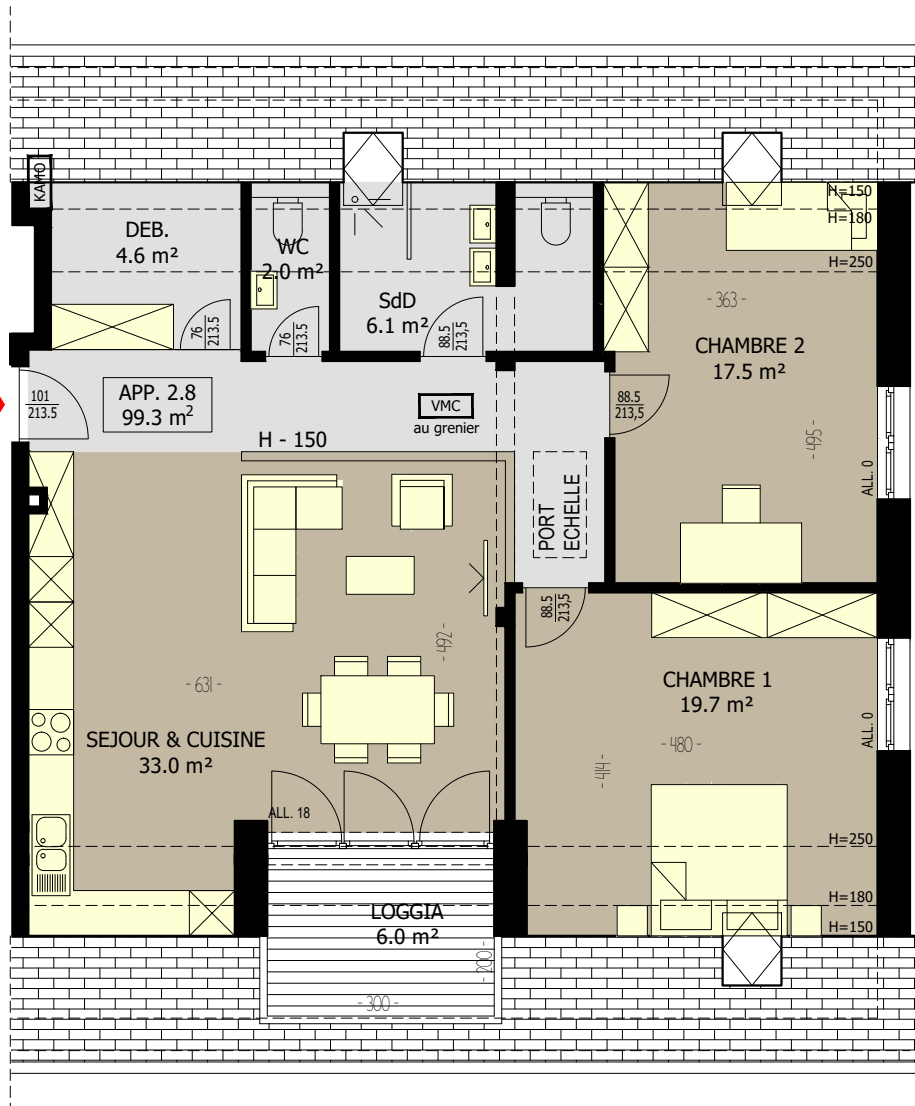

ECHELLE 1:100