


# IMPLANTATION

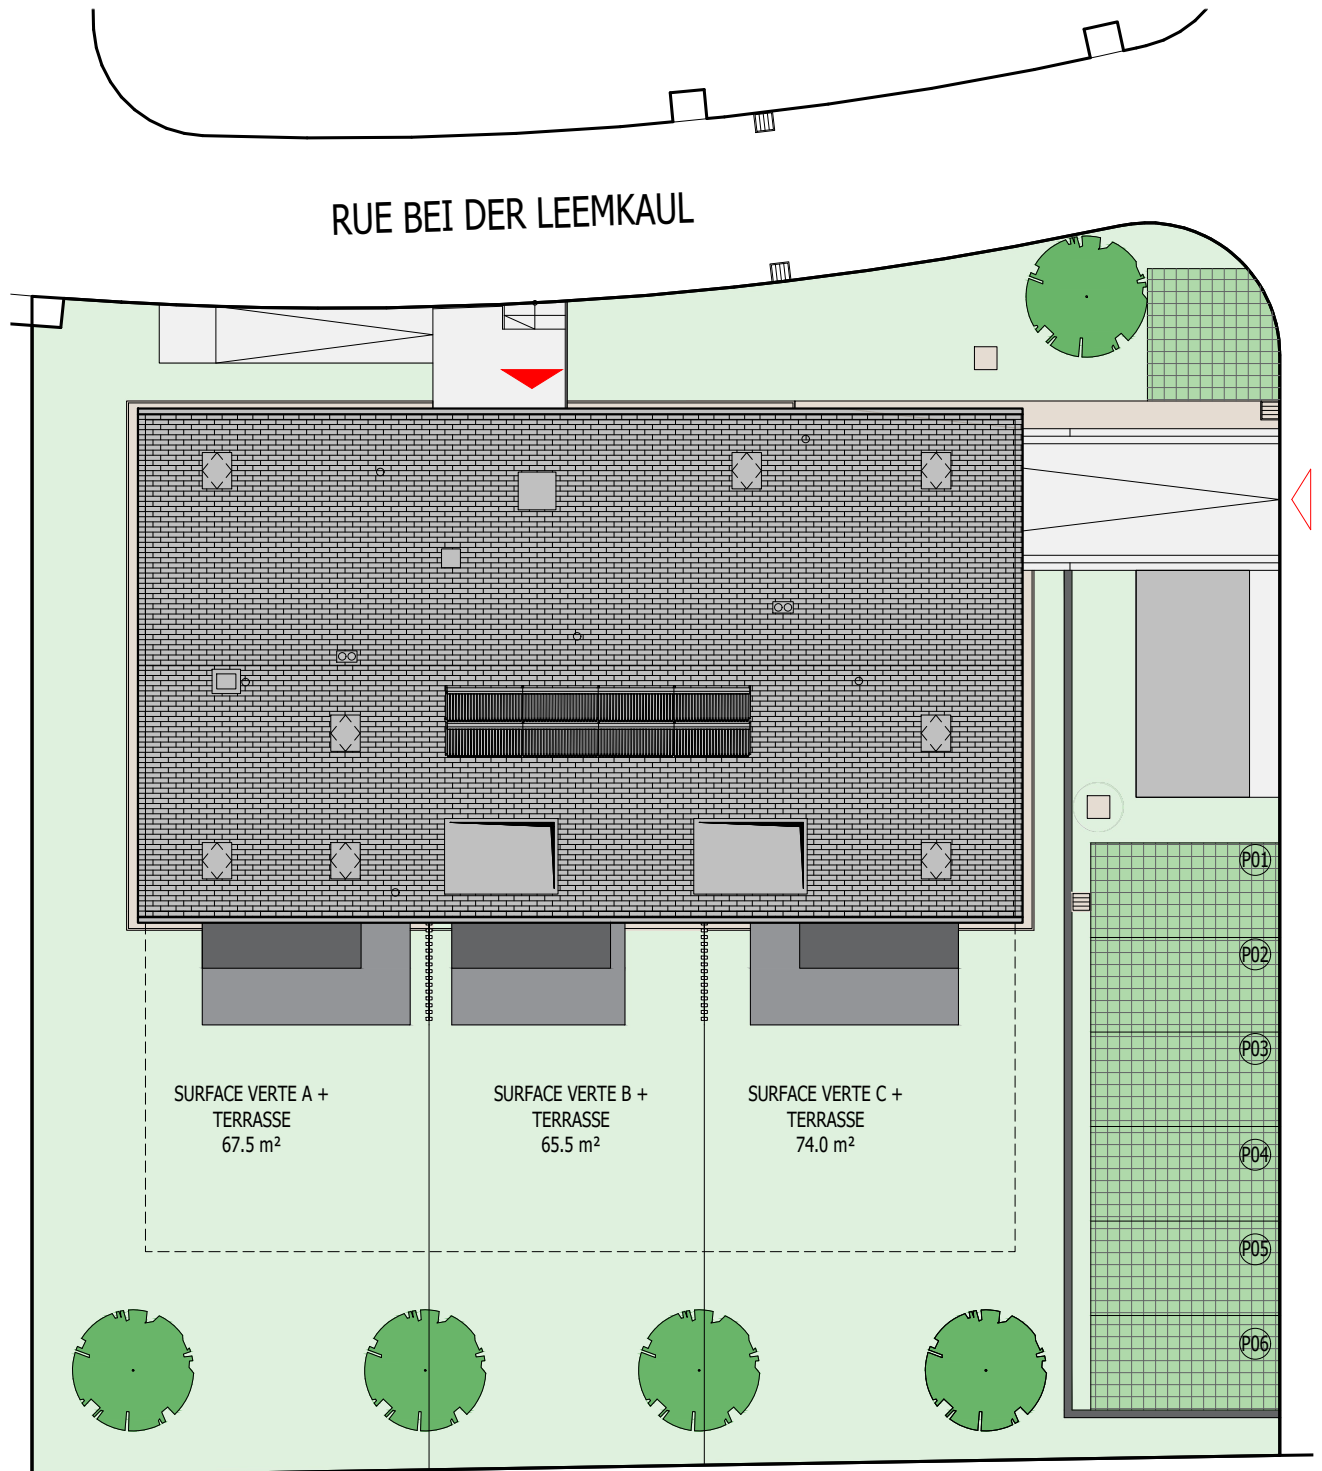

1 0 1 2 3 4 5 m

ECHELLE 1:200