
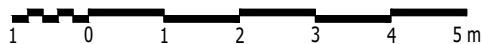


APP. 1.0.1.

REZ DE CHAUSSEE
surface app.

101.6 m²

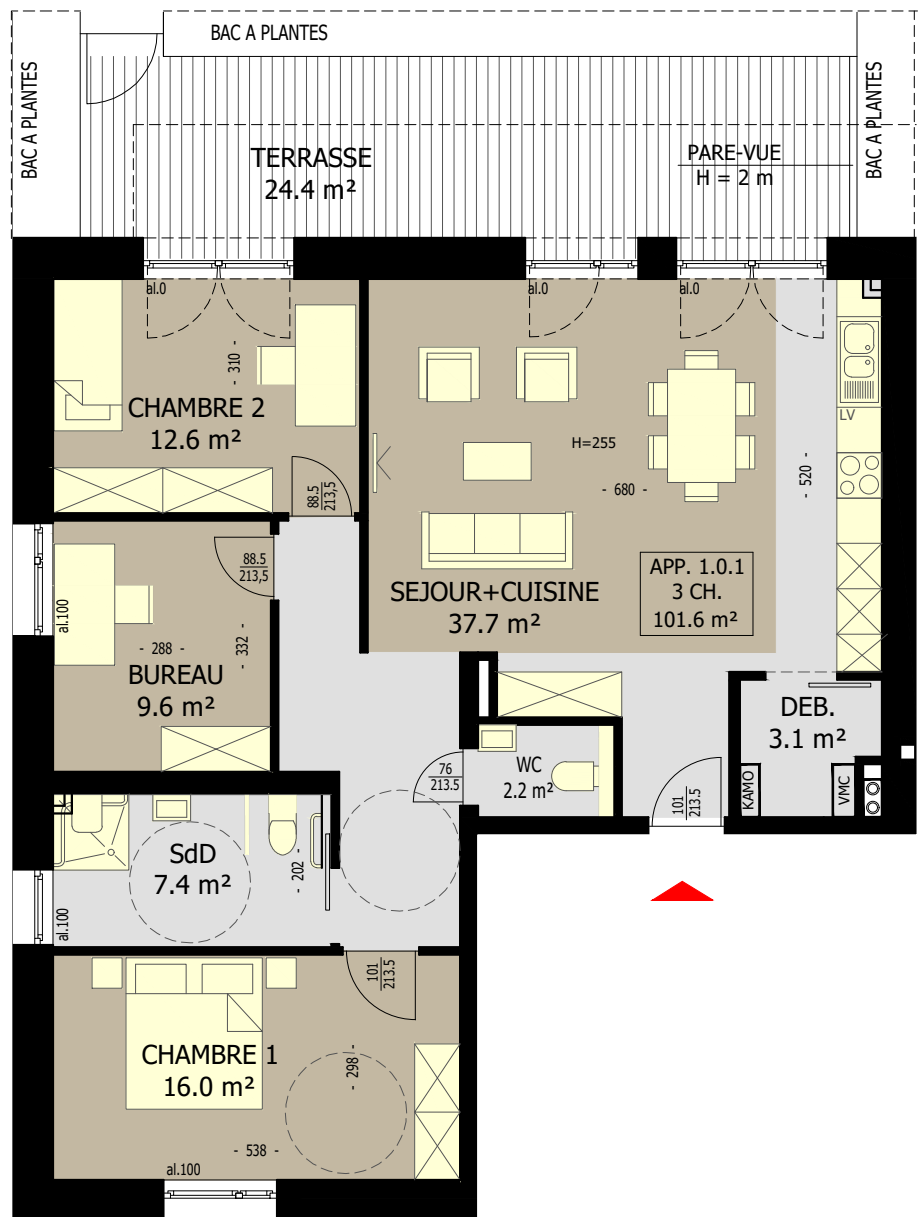

ECHELLE 1:100