
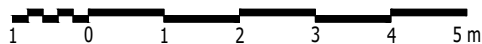


# APP. 1.0.2.

REZ DE CHAUSSEE  
surface app.

# 89.4 m<sup>2</sup>

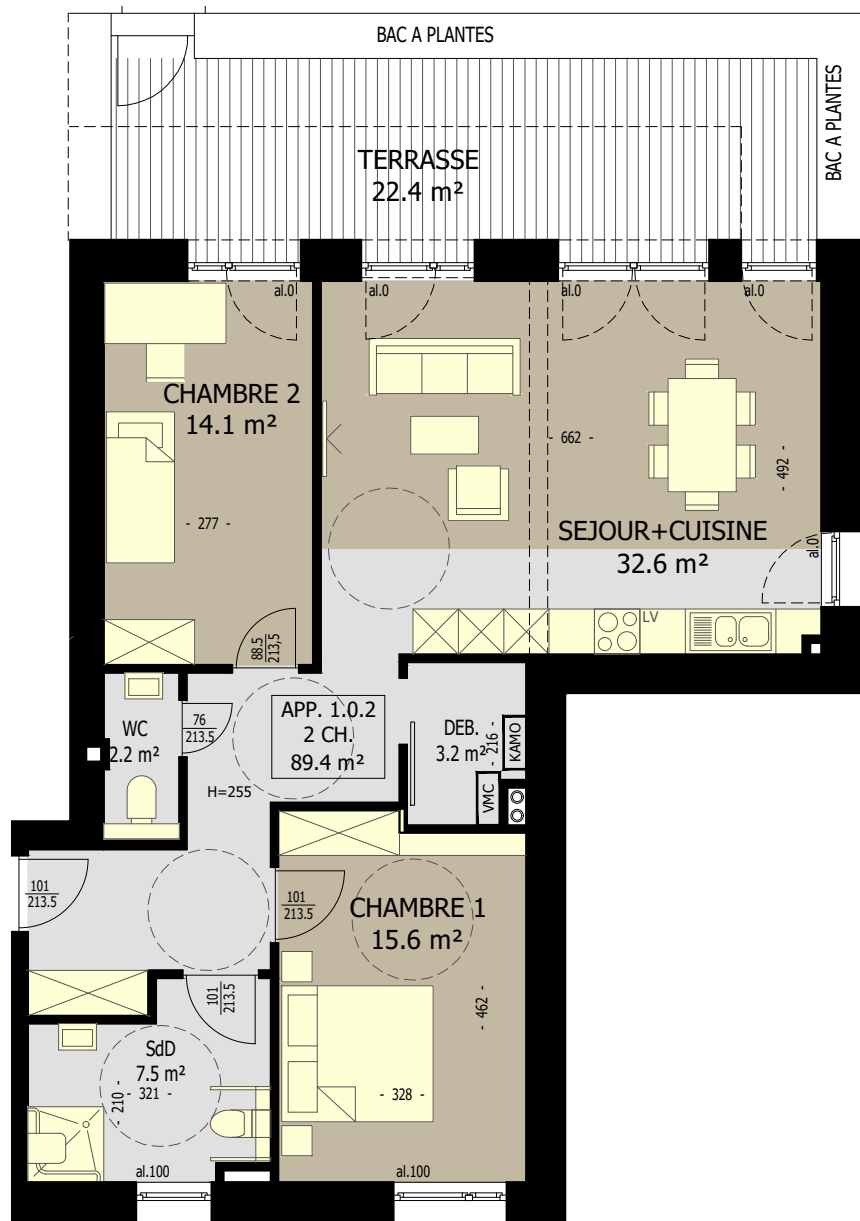

ECHELLE 1:100