
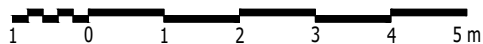


APP. 2.0.1.

REZ DE CHAUSSEE
surface app.

62.9 m²

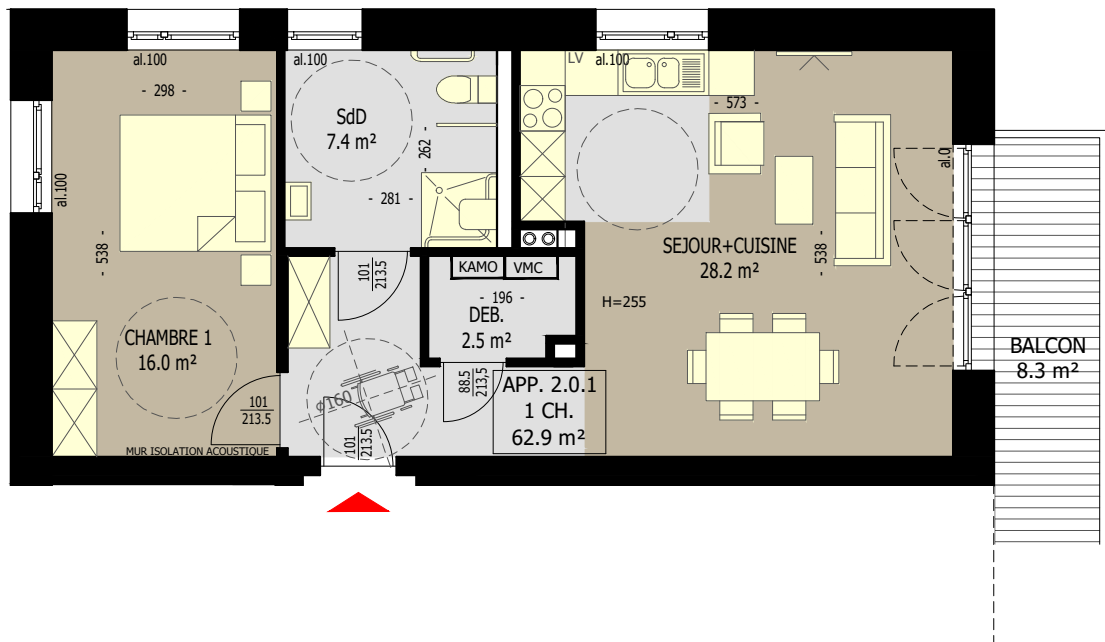

ECHELLE 1:100