
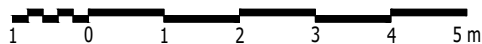


# APP. 2.0.2.

REZ DE CHAUSSEE  
surface app.

# 54.6 m<sup>2</sup>

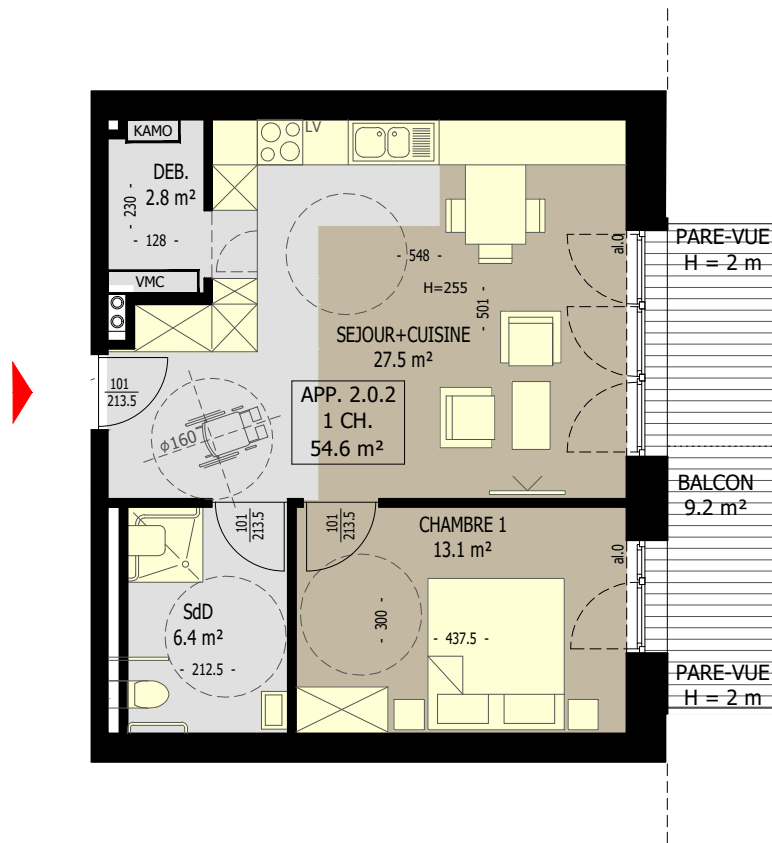

ECHELLE 1:100